



SCOPE OF WORK

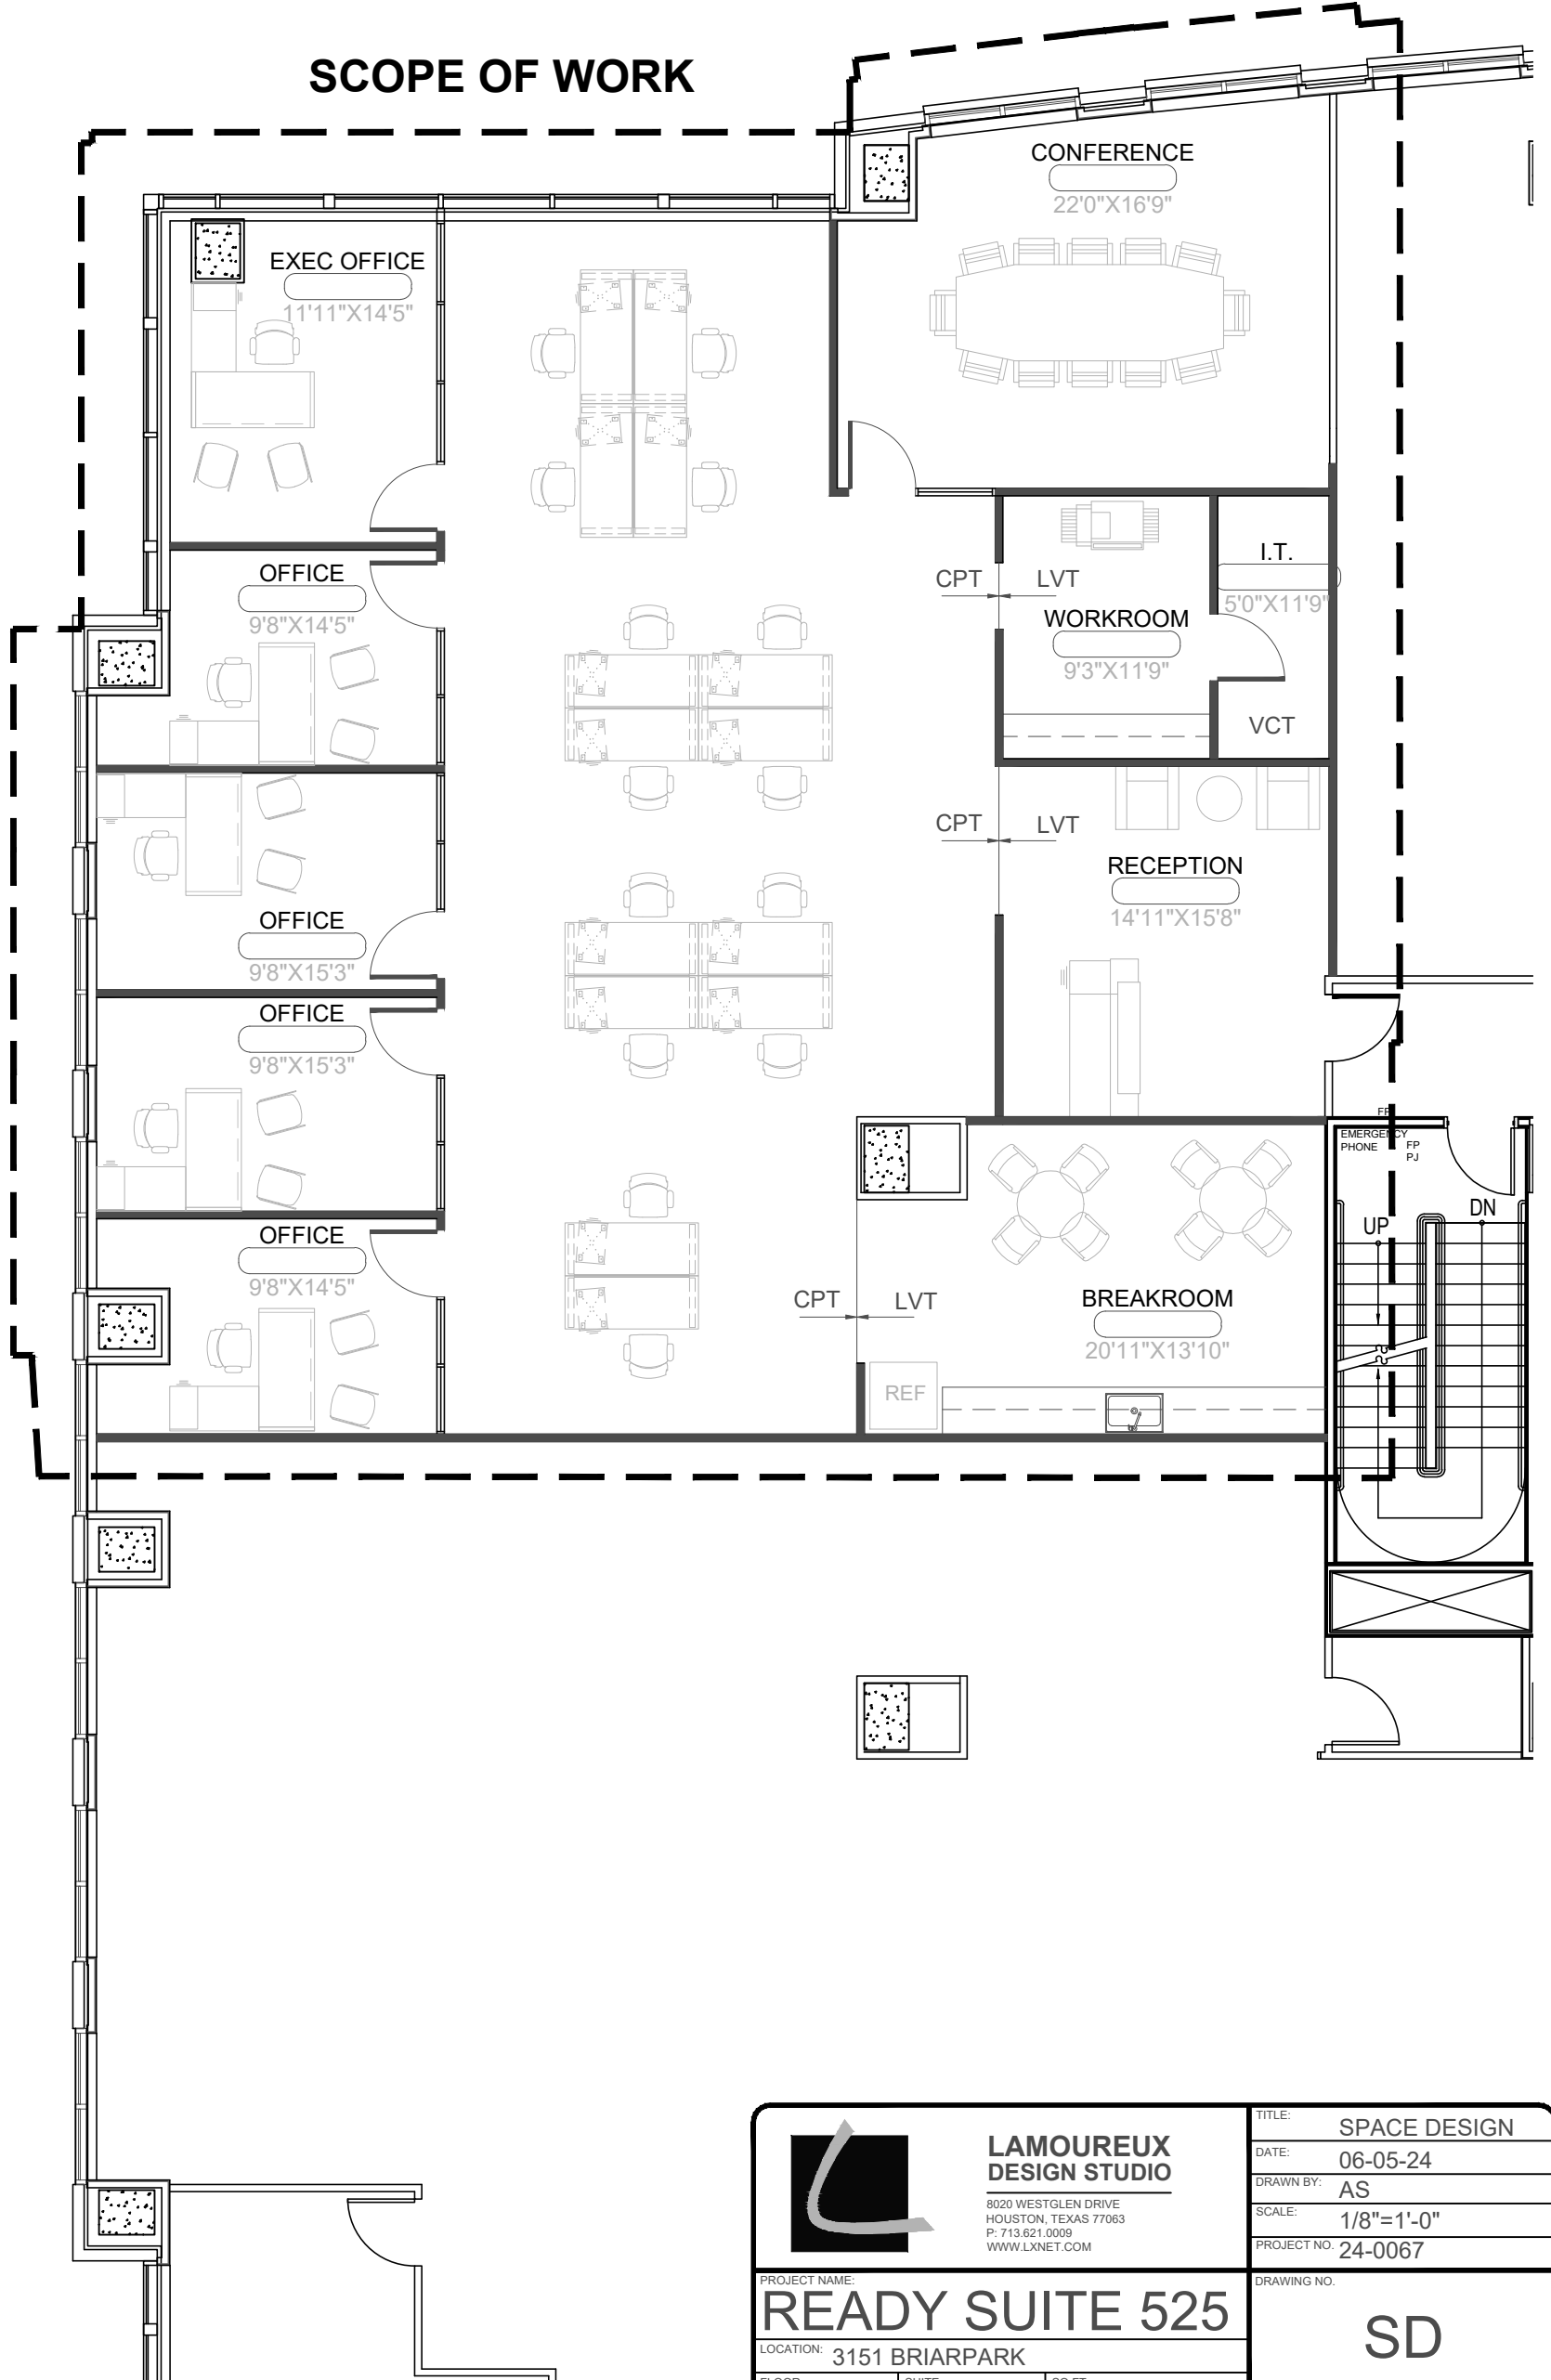

 <p>LAMOUREUX DESIGN STUDIO 8020 WESTGLEN DRIVE HOUSTON, TEXAS 77063 P: 713.621.0009 WWW.LXNET.COM</p>	TITLE:	SPACE DESIGN
	DATE:	06-05-24
	DRAWN BY:	AS
	SCALE:	1/8"=1'-0"
	PROJECT NO.:	24-0067
PROJECT NAME:	READY SUITE 525	
LOCATION:	3151 BRIARPARK	
FLOOR:	5	SUITE: 525
		SQ FT: 3,669
	DRAWING NO.:	SD