
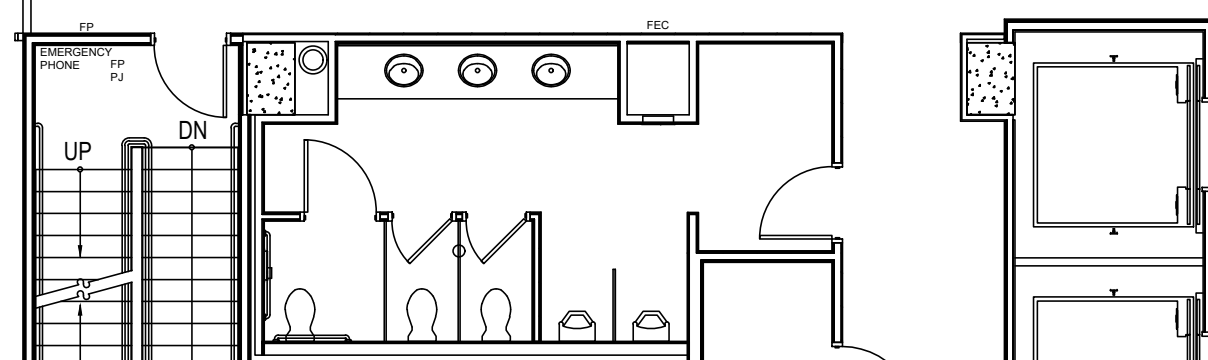



SCOPE OF WORK

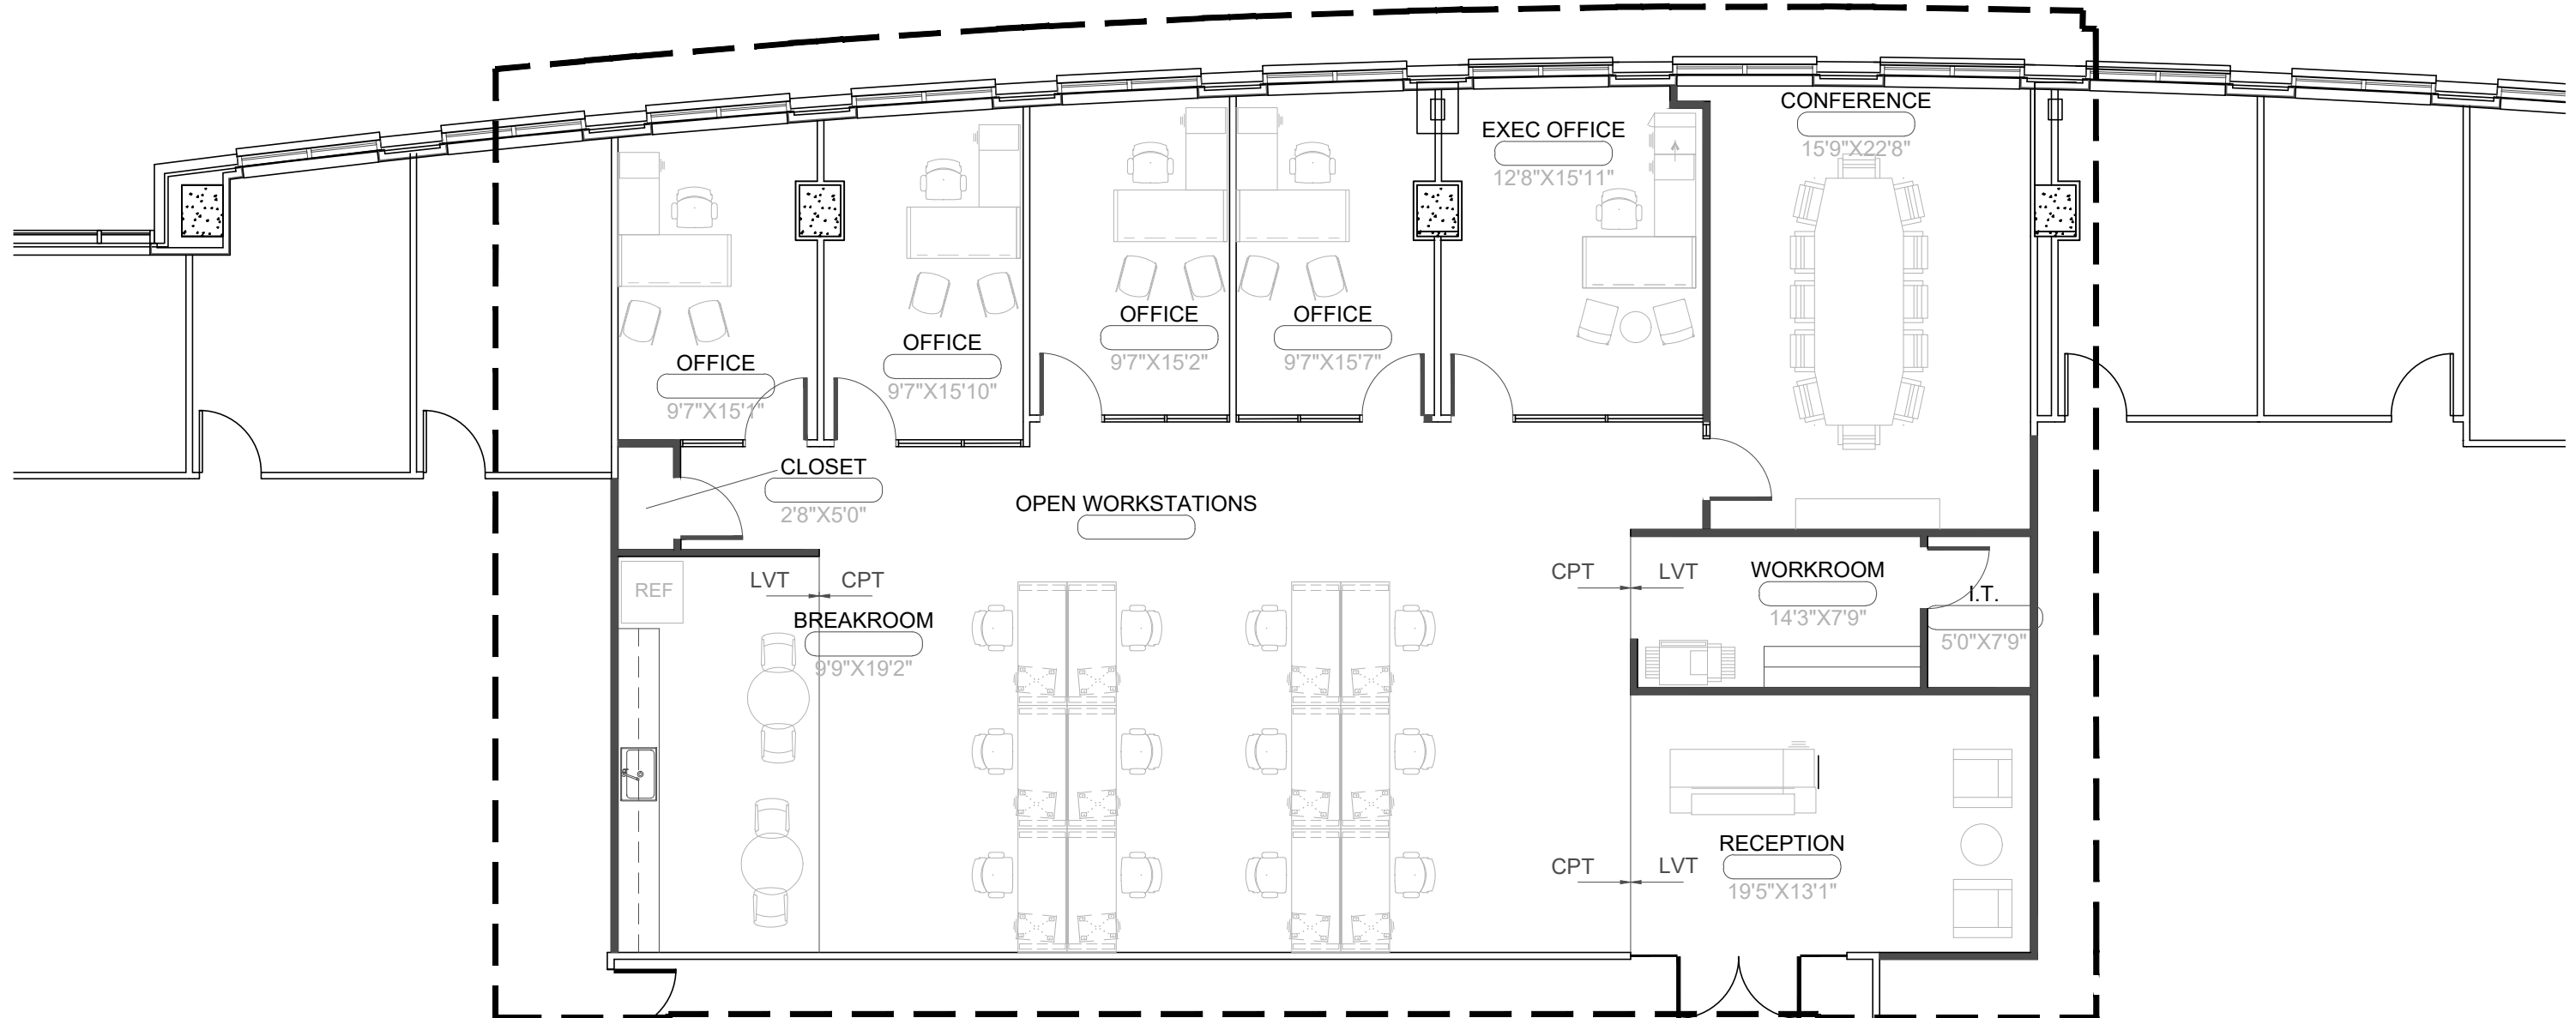

 <p>LAMOUREUX DESIGN STUDIO 8020 WESTGLEN DRIVE HOUSTON, TEXAS 77063 P: 713.621.0009 WWW.LXNET.COM</p>	TITLE: SPACE DESIGN
	DATE: 06-05-24
	DRAWN BY: AS
	SCALE: 1/8"=1'-0"
PROJECT NAME: READY SUITE 550	PROJECT NO. 24-0067
LOCATION: 3151 BRIARPARK	DRAWING NO. SD
FLOOR: 5	SUITE: 550
SQ FT: 3,412	